



Horton 453 Type I Ford E-Series Ambulance
 Overall Length 23.288ft
 Overall Width 8.021ft
 Overall Body Height 7.853ft
 Min Body Ground Clearance 1.265ft
 Track Width 8.021ft
 Lock-to-lock time 5.00s
 Curb to Curb Turning Radius 27.400ft

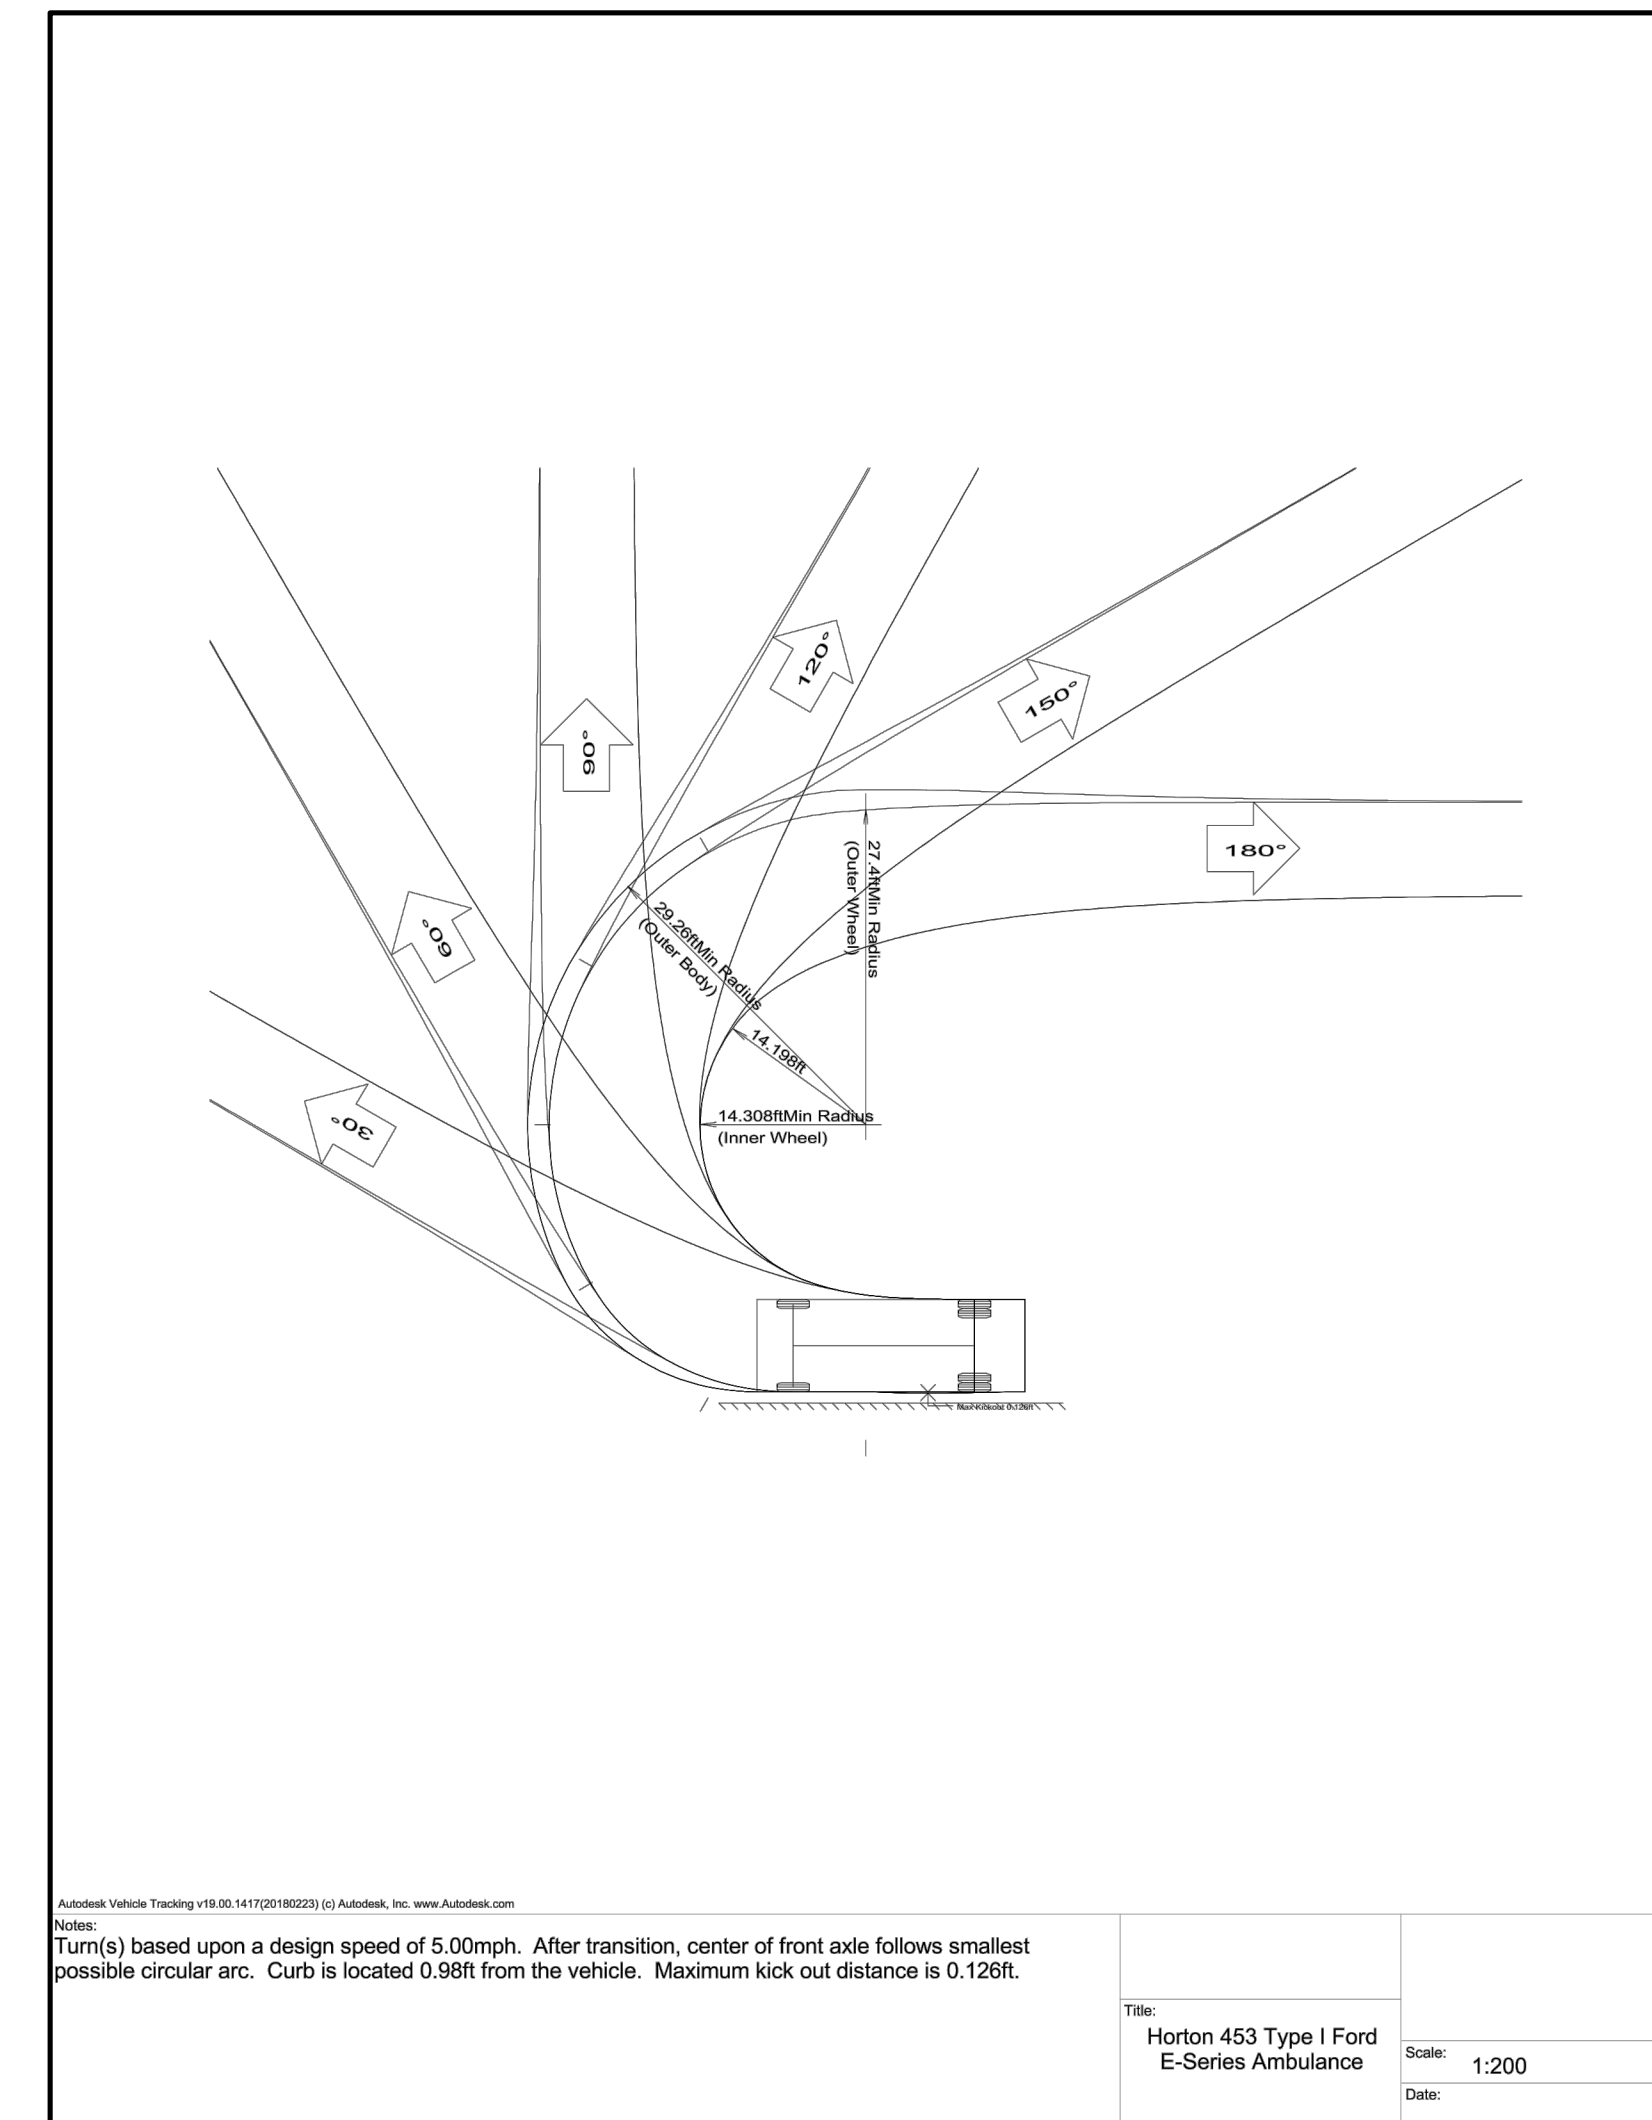

Title: Horton 453 Type I Ford E-Series Ambulance
 Scale: 1:200
 Date:

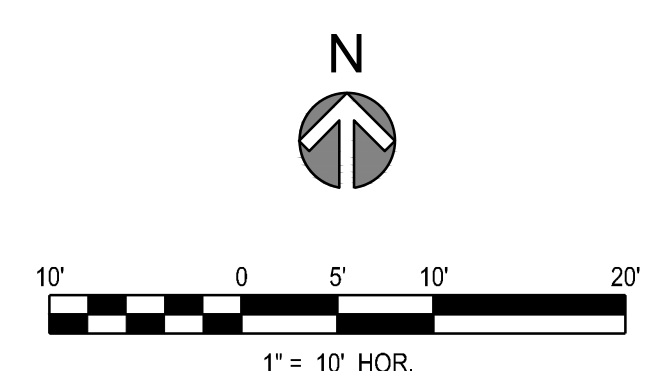

PROJECT NUMBER
65120692

DRAWN BY
NB

DATE
2/10/2021

REVISIONS

REVISION 1 FEB 10, 2021
 REVISION 2 MAR 10, 2021

MERRICK
 Engineering | Architecture | Design-Build | Surveying |
 Planning | Geospatial Solutions
 5970 GREENWOOD PLAZA BLVD.
 GREENWOOD VILLAGE, CO. 80111
 303-751-0741
 www.merrick.com

PREPARED FOR CENTURY
 COMMUNITIES

CENTURY
 Living

PROJECT

**LINCOLN
 STATION
 APARTMENTS**

LONE TREE, COLORADO
 80124

SHEET TITLE

**AUTO-TURN
 ANALYSIS EXHIBIT**

SHEET NUMBER